


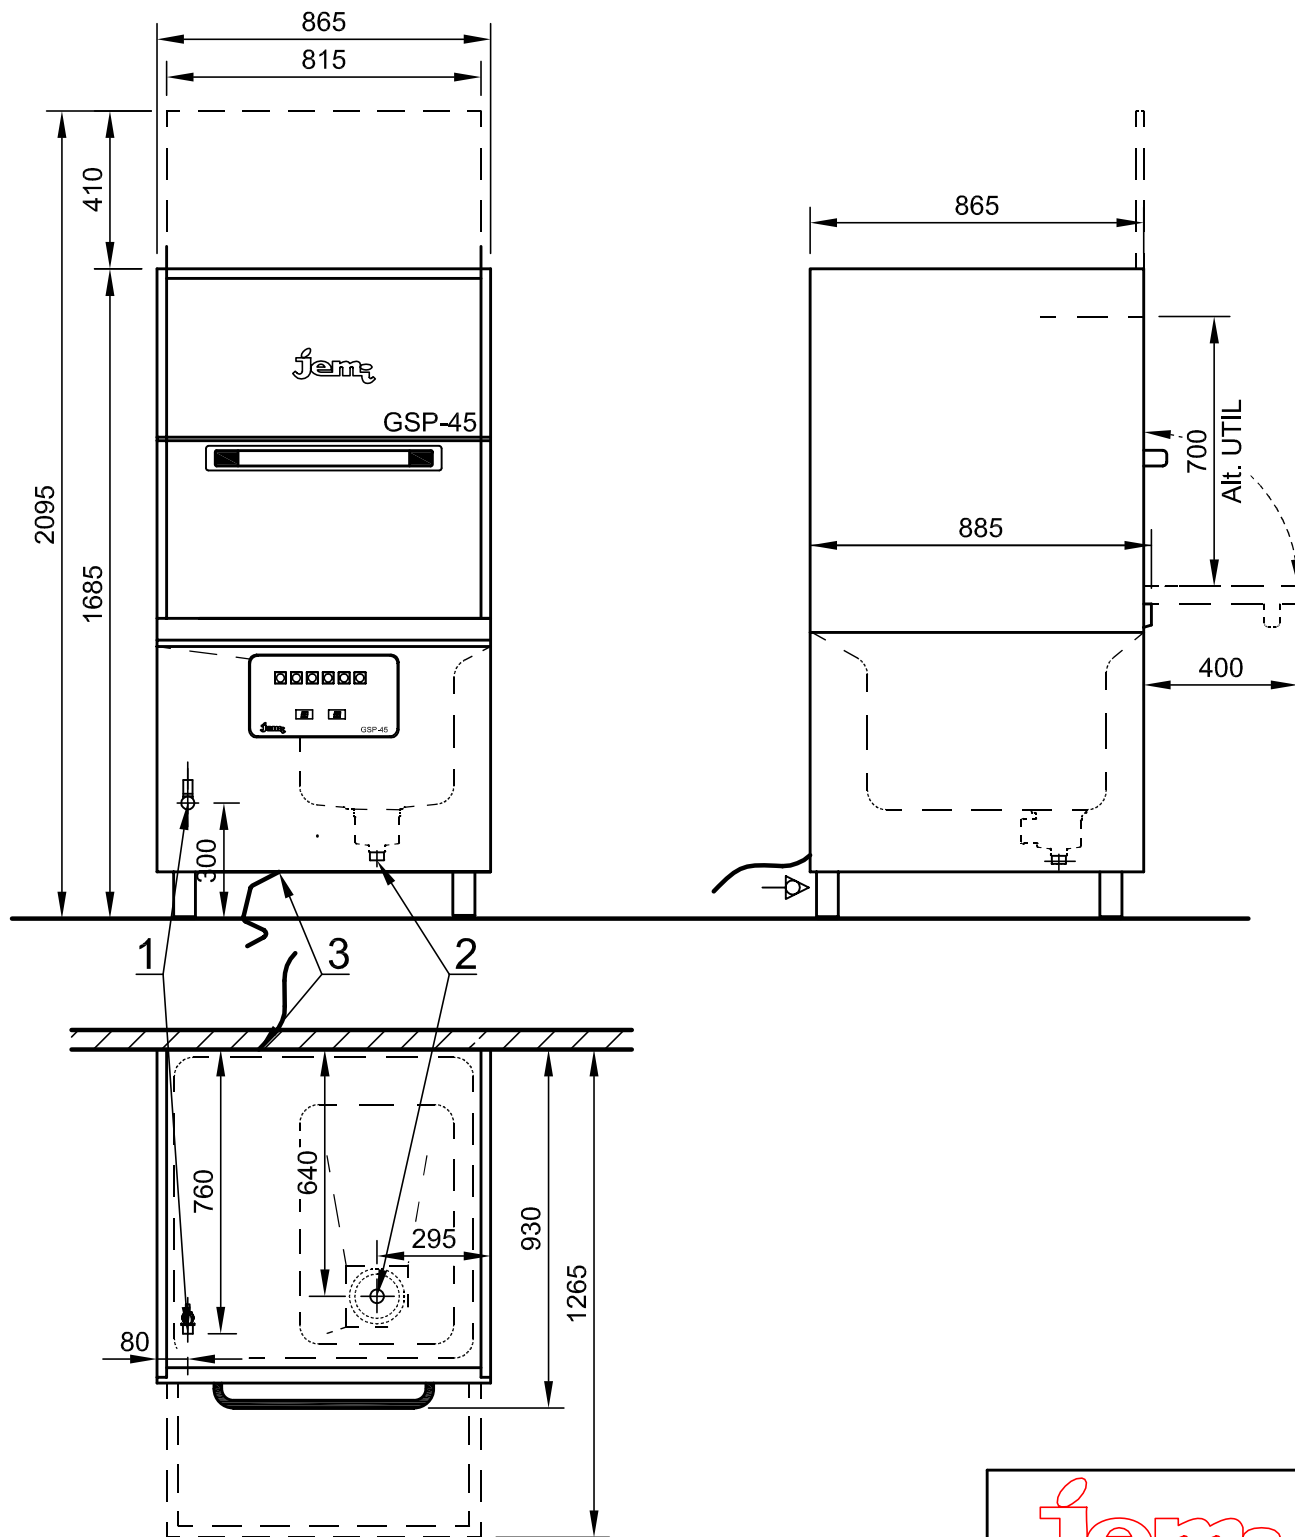

3	LONGITUD CABLE LENGHT CABLE	2,5 m. 6 x 16 mm². 230V. III ; 5 x 10 mm². 400V. III	LONGUEUR CABLE KABELLÄNGE
2	DESAGUE DRAIN	Ø50 mm. MIN.	VIDANGE ABFLUSS
1	ENTRADA AGUA WATER INLET	3/4" Max. 60° C.	ENTREE D'EAU WASSERZULAUF
	POTENCIA A INSTALAR POWER TO INSTALL	12 Kw. 230V. III ; 400V. III	PUISSANCE A INSTALLER ZU INSTALLIERENDE LEISTUNG

INSTALACION ELECTRICA Y SANITARIA
ELECTRICAL AND SANITARY INSTALLATION
BRANCHEMENTS
INSTALLATION VON WASSER AND ELEKTRIZITÄT